

REVISIONS

NAME	DATE	NOTES
1	---	---
2	---	---
3	---	---
4	---	---
5	---	---
6	---	---
7	---	---
8	---	---

CONFIDENTIAL INFORMATION  
 THESE DRAWING, SPECIFICATIONS AND  
 OTHER INFORMATION AND DOCUMENTS  
 ACCOMPANYING THEM ARE THE  
 CONFIDENTIAL AND PROPRIETARY PROPERTY  
 OF WAUSAU TILE, INC. THE DRAWINGS  
 THEMSELVES SHALL BELONG TO THE  
 OWNER FOR USE ONLY ON THE PROJECT.  
 ANY ADDITIONAL USE SHALL REQUIRE THE  
 PRIOR WRITTEN APPROVAL OF WAUSAU  
 TILE, INC. THE PROPRIETARY INFORMATION  
 CONTAINED WITHIN THE DRAWINGS AND THE  
 DOCUMENTS IS AND SHALL REMAIN THE  
 SOLE PROPERTY OF WAUSAU TILE, INC


JOB NAME

WAUSAU, WI


UNLESS OTHERWISE SPECIFIED  
 DIMENSIONS ARE IN INCHES  
 FRACTIONS ± 1/8"

DRAWN BY: TAS  
 DATE: 6/30/17  
 CO NUMBER: ?  
 WEIGHT: 1100 LBS


SHEET NO. **WS5062**

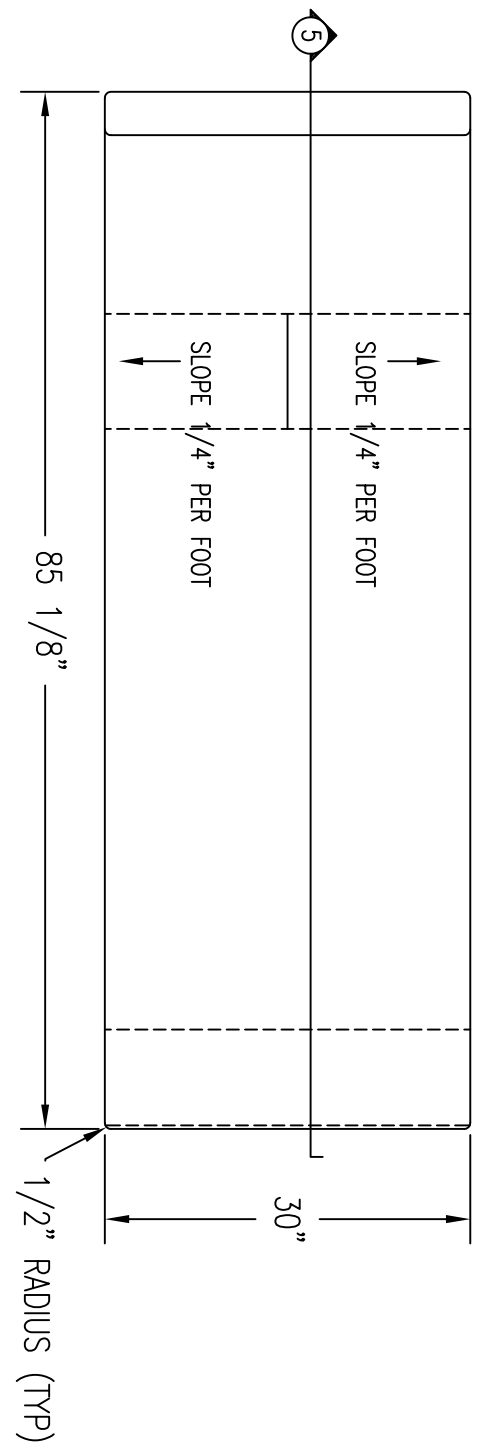


**1** TOP VIEW  
 Scale: 1/16" = 1"

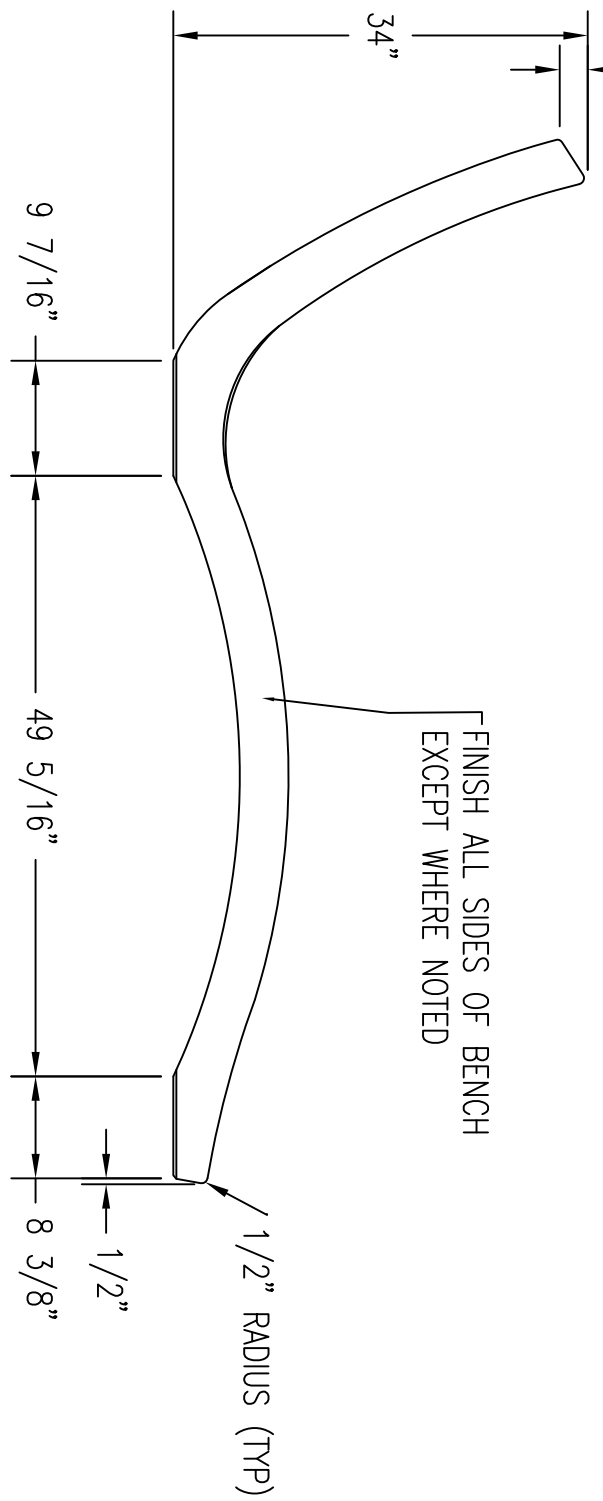


**2** SIDE ELEVATION  
 Scale: 1/16" = 1"

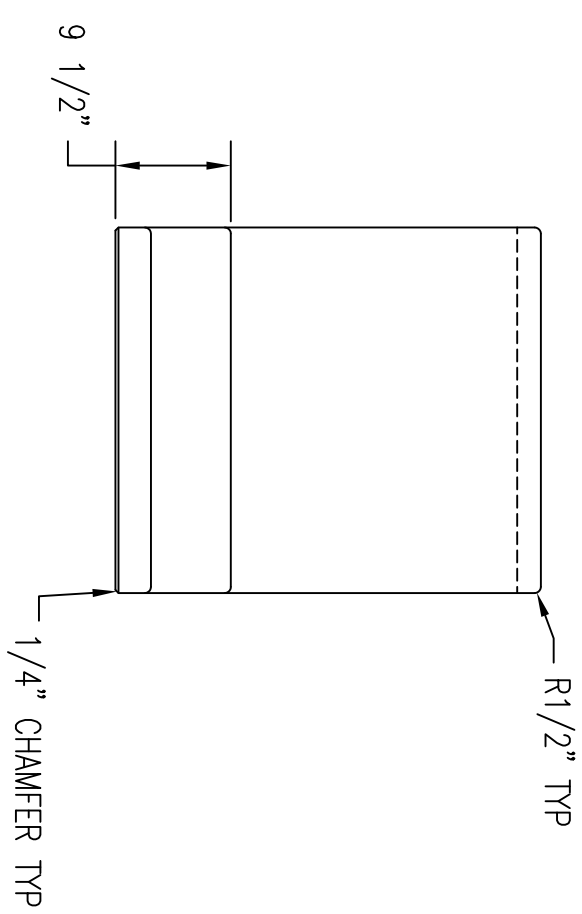

**4** FRONT ELEVATION  
 Scale: 1/16" = 1"

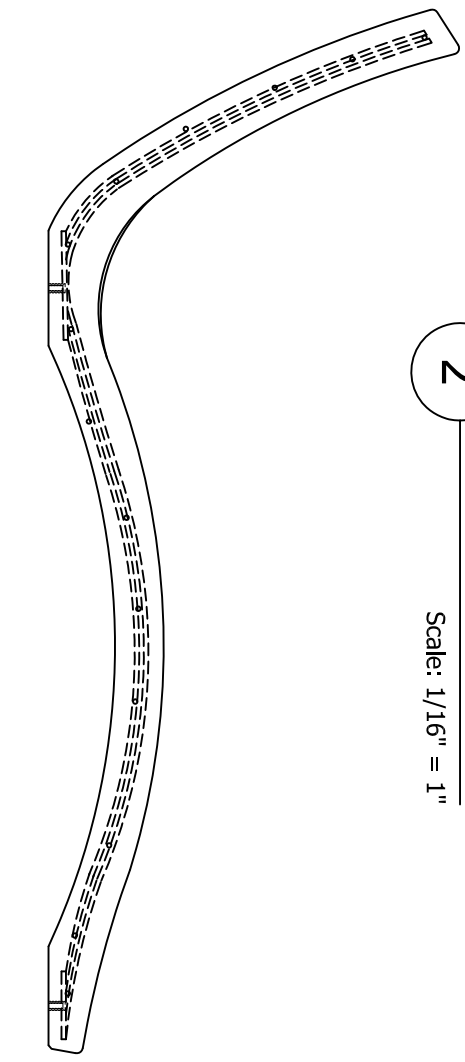

**3** SECTION VIEW  
 Scale: 1/16" = 1"

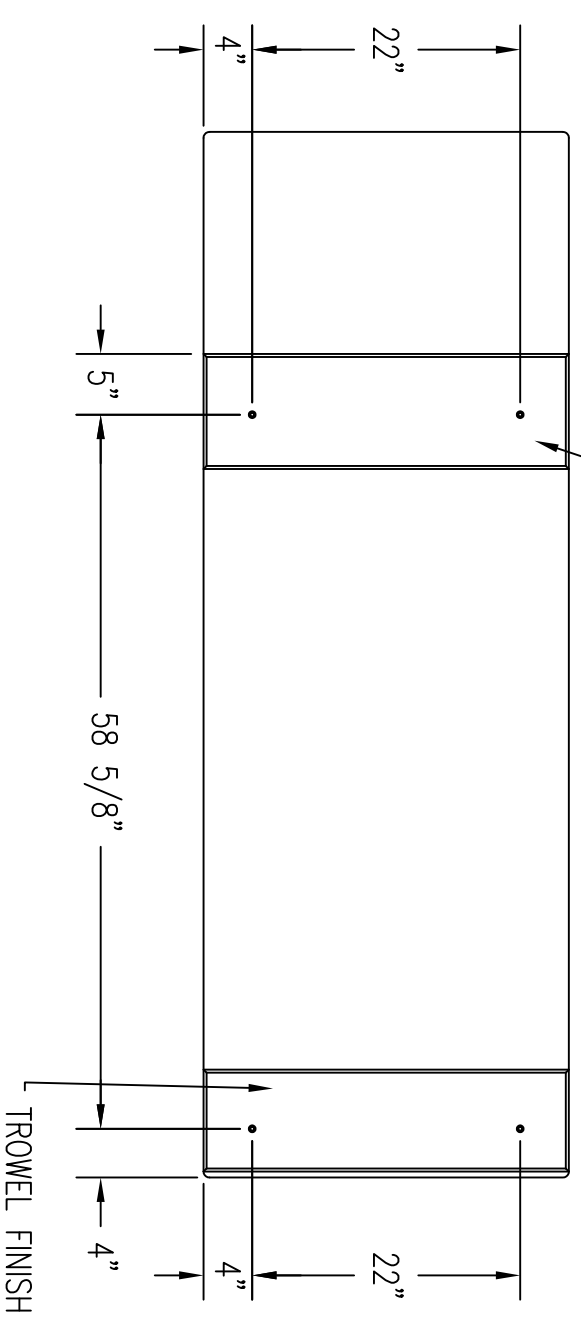

**5** BOTTOM VIEW  
 Scale: 1/16" = 1"