



FRONT VIEW
SCALE: CUSTOM

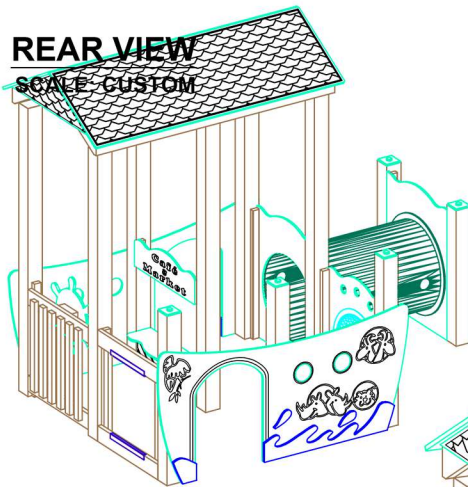

PLAYGROUND SUPERVISION IS REQUIRED.

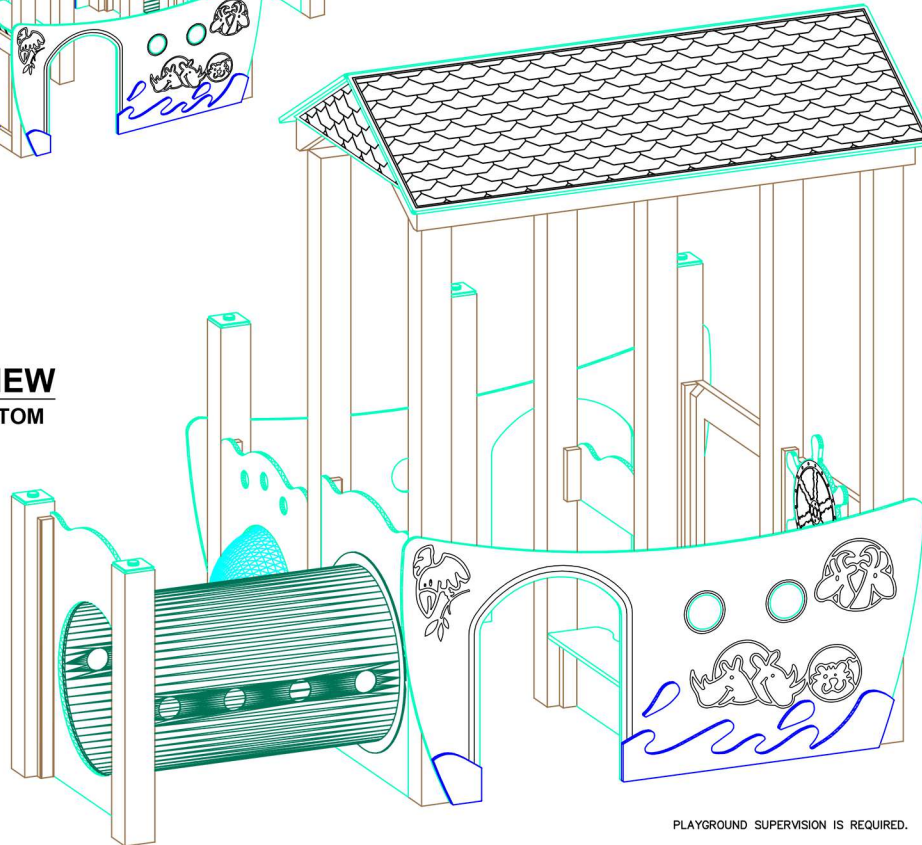

REFERENCE NUMBER
R3-Ark
RECYCLED R3-ARK DESIGN

DATE
9-12-18

DRAWN/SAVED BY
WSB / WILLOW.BRANSCUM

SCALE
 $3/8" = 1'-0"$


SHEET
3 OF 3

PAGE
3D_VIEW



Furniture Leisure
Commercial Site Furnishings
1-800-213-2401 | sales@furnitureleisure.com

FurnitureLeisure.com PoolFurnitureSupply.com
PicnicFurniture.com PicnicTableSupplier.com
ParkTables.com UBrace.com

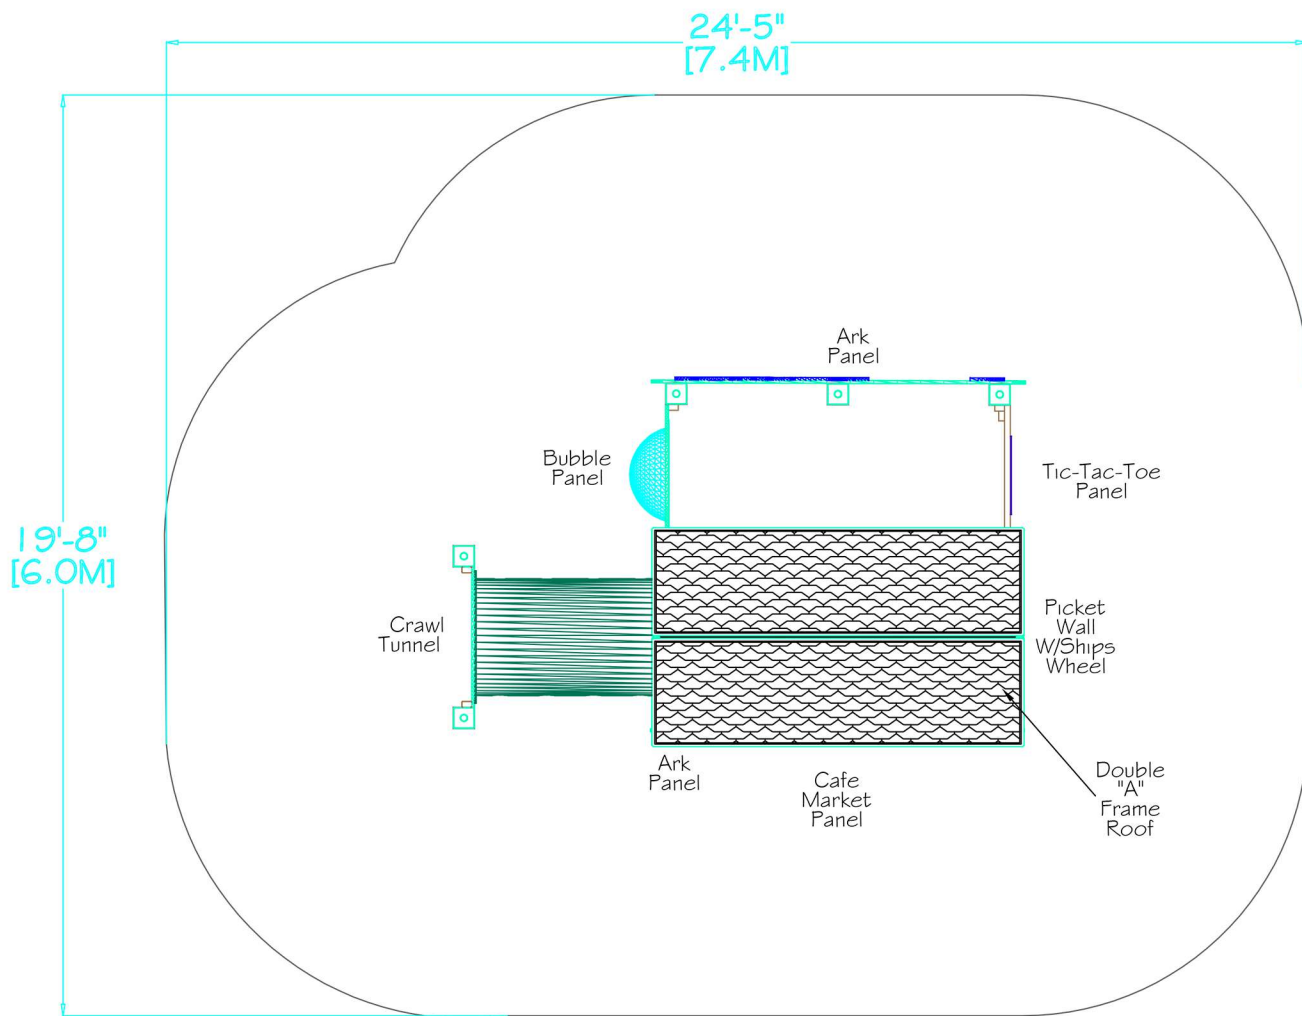

REFERENCE NUMBER
R3-Ark
RECYCLED R3-ARK DESIGN

EQUIPMENT SIZE
13 X 8

USE ZONE
25 X 20

AGE GROUP
6-24 MONTHS

SURFACE AREA
427 S.F.

USER CAPACITY
10

4' TIMBER COUNT
19

FALL HEIGHT
2'

ADA ACCESSIBILITY

ELEVATED
PLAY ACTIVITIES
NA

	GROUND LEVEL ACCESSIBLE PLAY ACTIVITIES	GROUND LEVEL ACCESSIBLE ACTIVITY TYPES
REQUIRED	NA	NA
PROVIDED	NA	NA

THIS STRUCTURE MEETS OR EXCEEDS CPSC #325
AND ASTM F1487-11 UNLESS OTHERWISE NOTED.

DATE
9-12-18

DRAWN/SAVED BY
WSB / WILLOW.BRANSCUM


SCALE
3/8" = 1'-0"

SHEET
1 OF 3

PAGE

PLAN_VIEW

WE RECOMMEND THIS PLAN BE PRINTED ON 11" x 17" PAPER

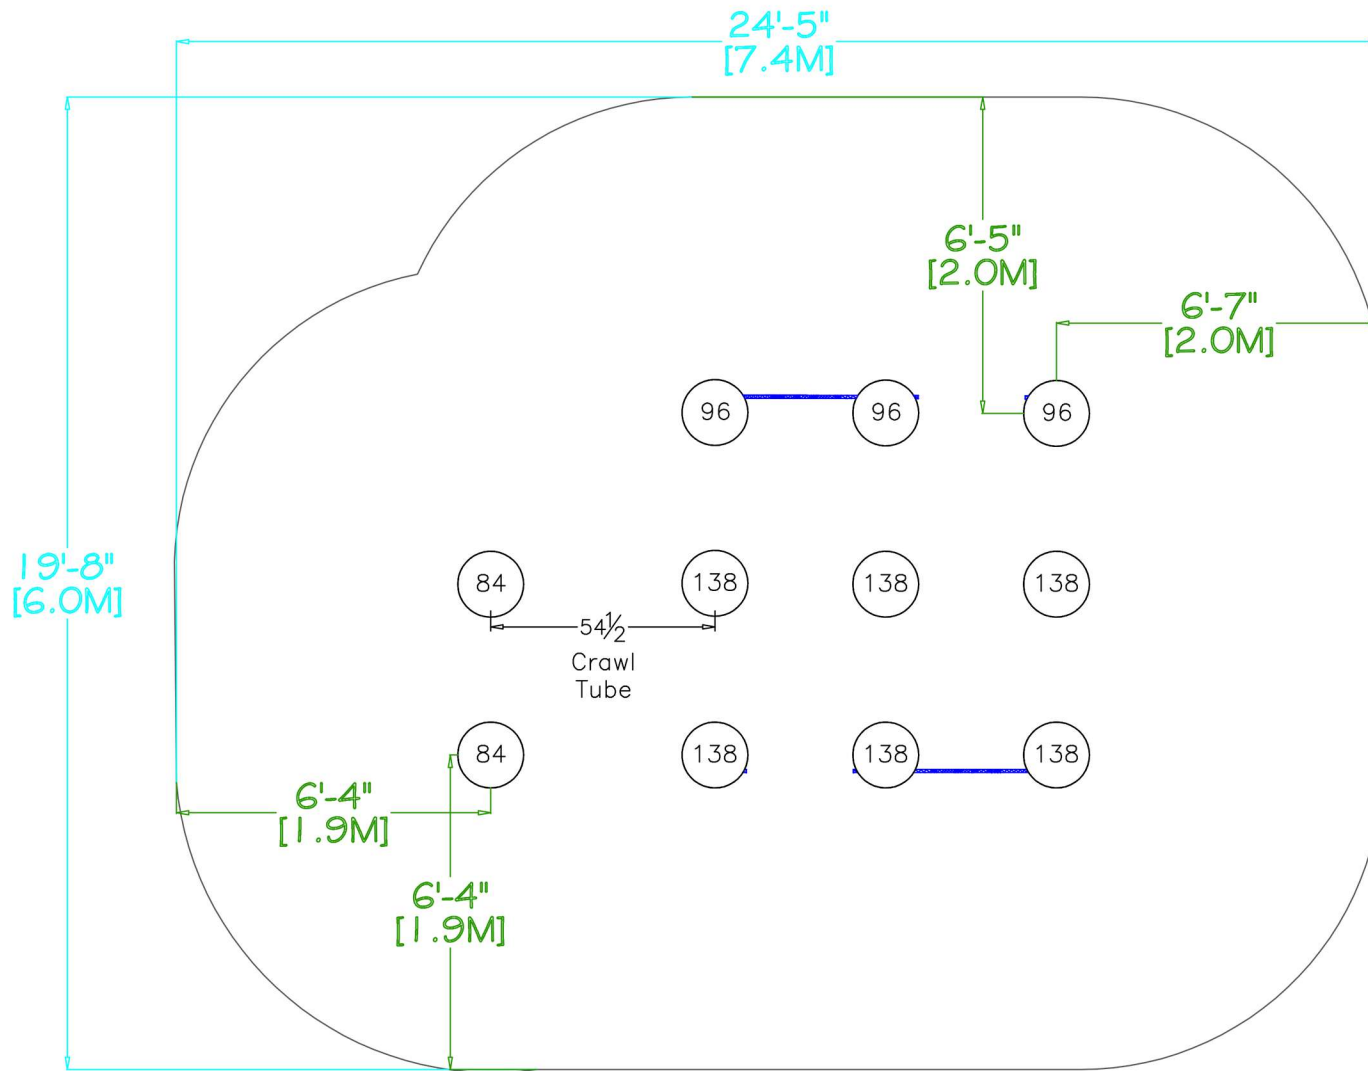

FOOTING
SCALE-
3/8" = 1'
(WHEN
PRINTED
ON
11X17
PAPER)

- ### Ø 12"x24" FOOTING
- Ø 12"x 12" FOOTING

PLAYGROUND SUPERVISION IS REQUIRED.

REFERENCE NUMBER
R3-Ark
RECYCLED R3-ARK DESIGN


DATE
9-12-18

DRAWN/SAVED BY
WSB / WILLOW.BRANSCUM

SCALE
3/8" = 1'-0"

SHEET
2 OF 3

PAGE
FOOTINGS_VIEW

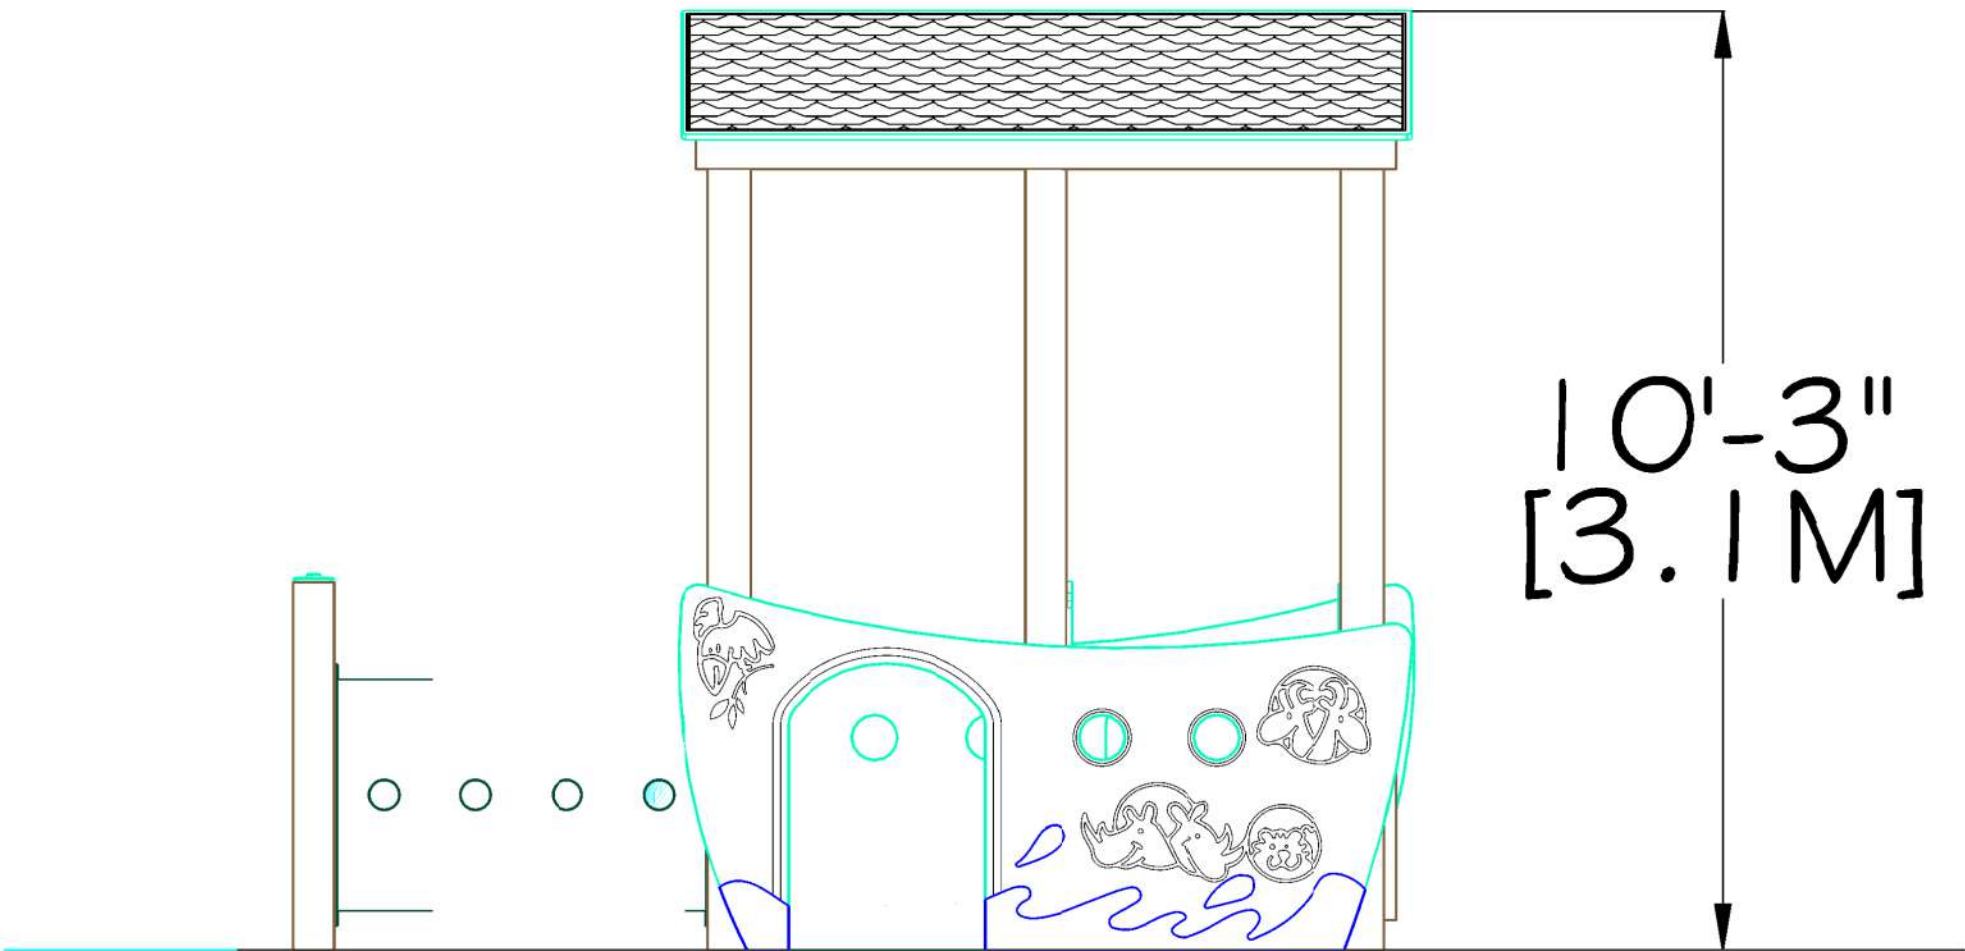

Furniture Leisure

Commercial Site Furnishings

1-800-213-2401 | sales@furnitureleisure.com

FurnitureLeisure.com PoolFurnitureSupply.com
PicnicFurniture.com PicnicTableSupplier.com
ParkTables.com UBrace.com