



Imagination Station Playhouse


QUO0183496

FL-0002



 **Furniture Leisure**
Commercial Site Furnishings
1-800-213-2401 | sales@furnitureleisure.com

FurnitureLeisure.com PoolFurnitureSupply.com
PicnicFurniture.com PicnicTableSupplier.com
ParkTables.com UBrace.com

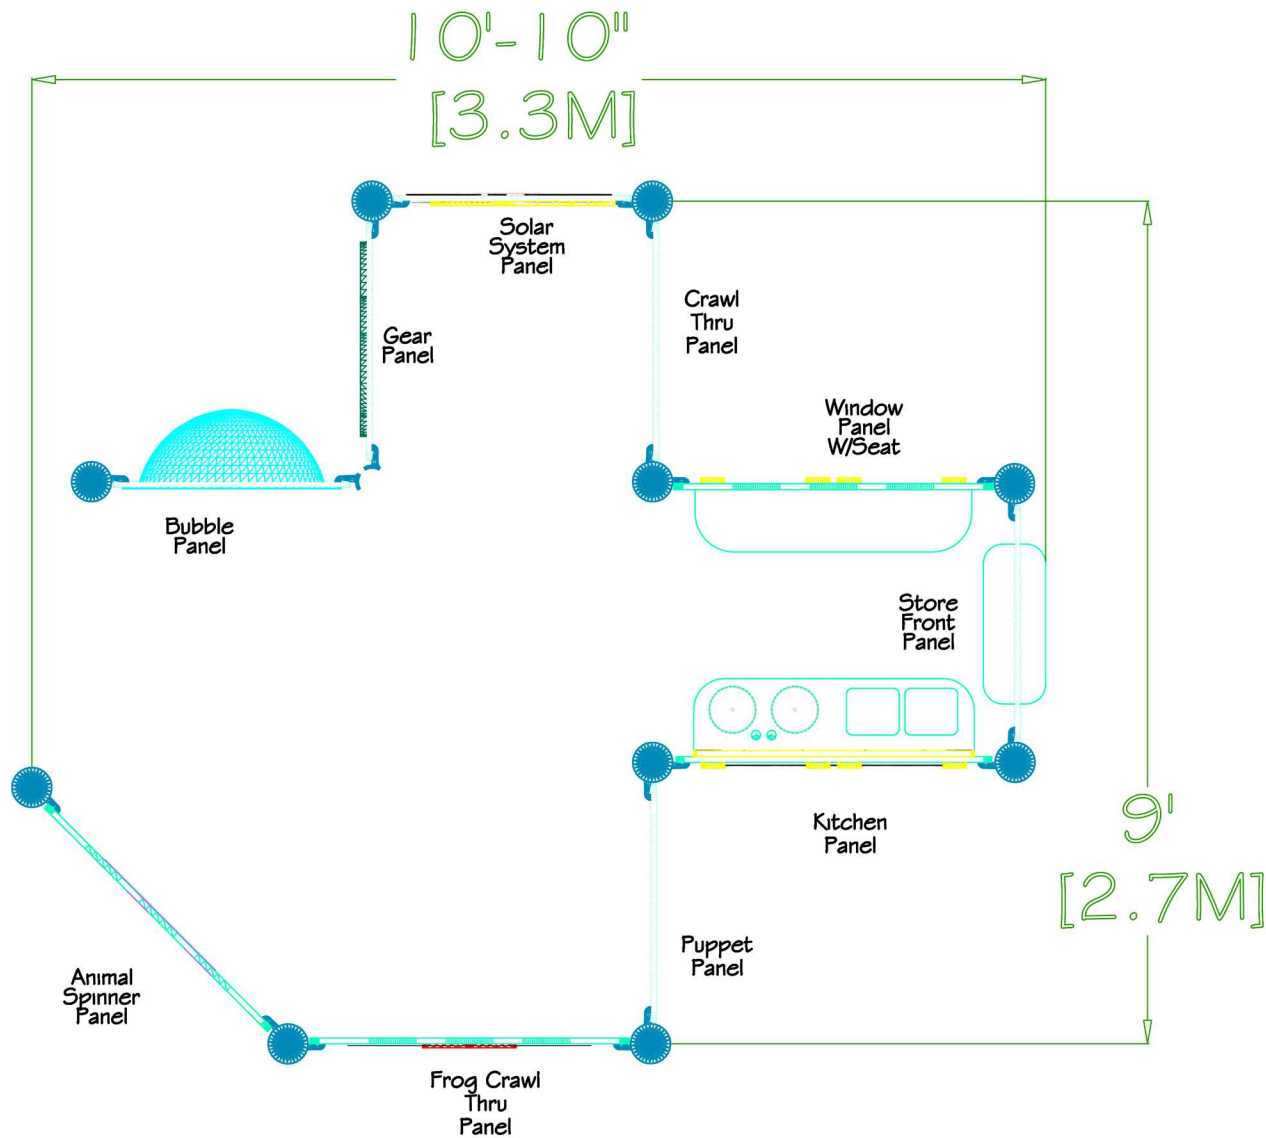

REFERENCE NUMBER
FL-0002
3.5" STEEL STRUCTURE DESIGN
EQUIPMENT SIZE 11' X 9' USE ZONE NA
AGE GROUP 6-23 MO SURFACE AREA NA

USER CAPACITY 12 4' TIMBER COUNT NA

FALL HEIGHT
3'

ADA ACCESSIBILITY


ELEVATED
PLAY ACTIVITIES
NA

	GROUND LEVEL ACCESSIBLE PLAY ACTIVITIES	GROUND LEVEL ACCESSIBLE ACTIVITY TYPES
REQUIRED	NA	NA
PROVIDED	NA	NA

THIS STRUCTURE MEETS OR EXCEEDS CPSC #325
AND ASTM F1487-17 UNLESS OTHERWISE NOTED.

DATE 6/27/2019 DRAWN/SAVED BY DE
/ DATREION.EATMON
SCALE 3/4" = 1'-0" SHEET 1 OF 3
PAGE
PLAN_VIEW

PLAYGROUND SUPERVISION IS REQUIRED.

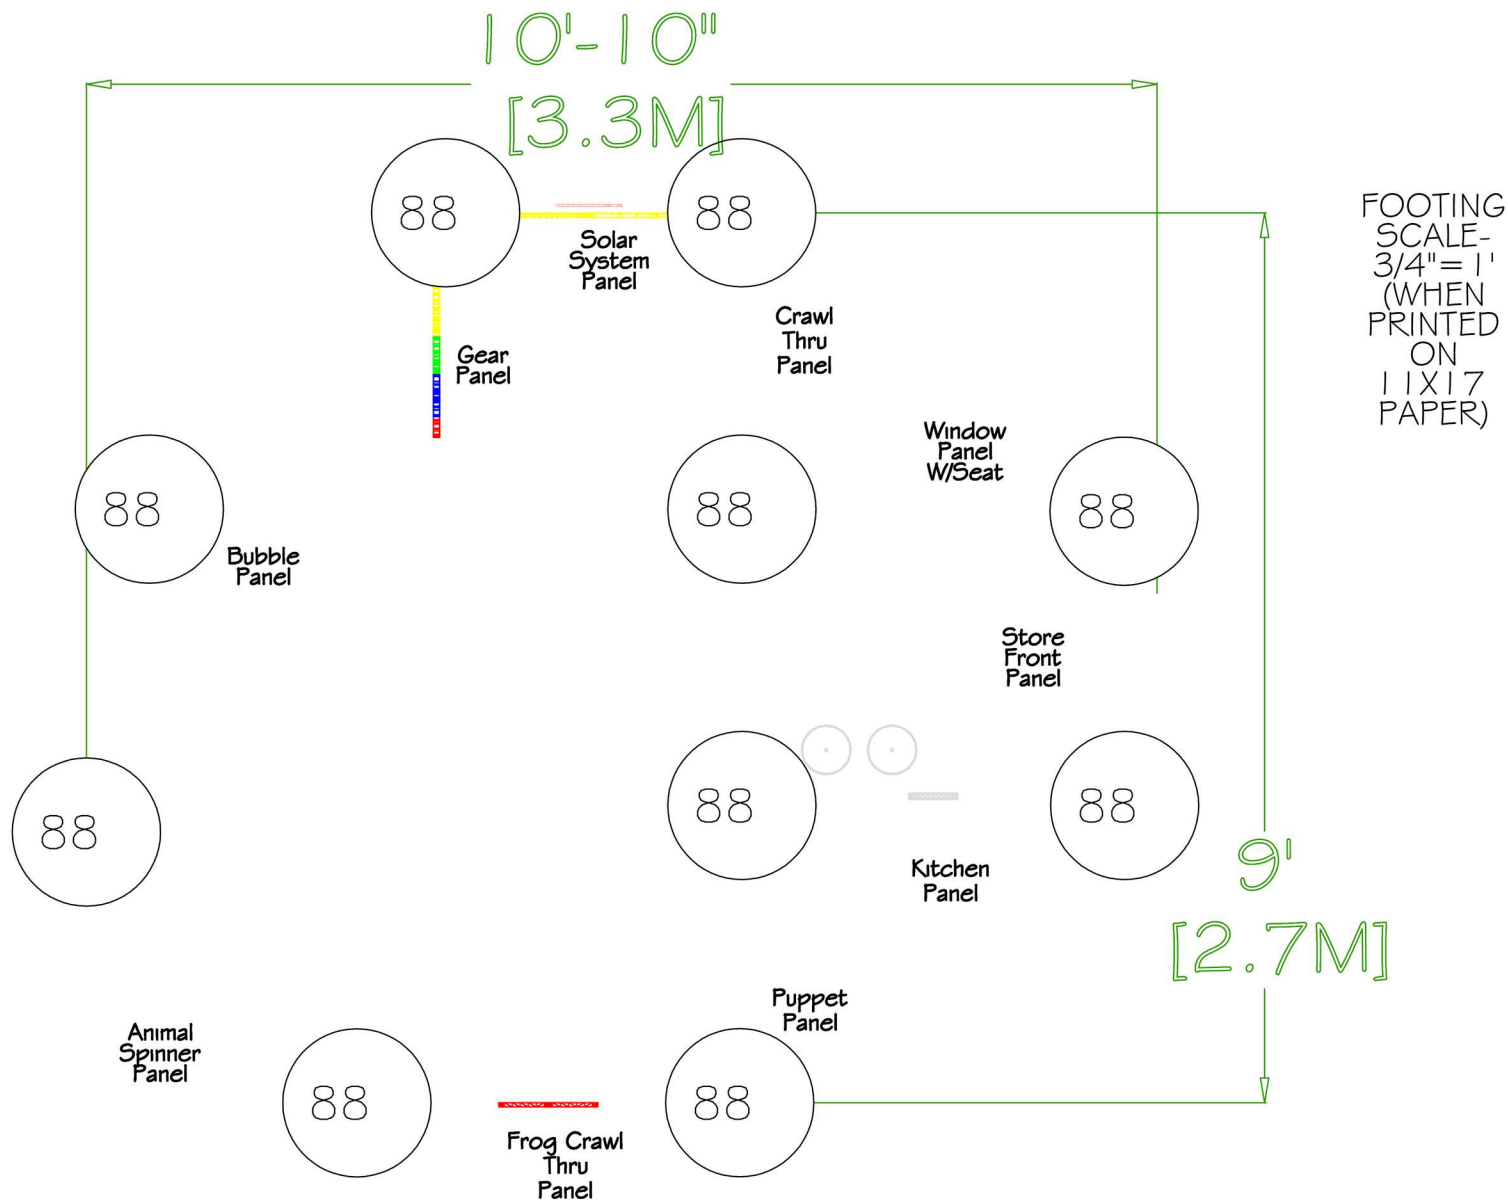

REFERENCE NUMBER
FL-0002
3.5" STEEL STRUCTURE DESIGN

DATE
6/27/2019

DRAWN/SAVED BY
DE / DATREION.EATMON

SCALE
3/4" = 1'-0"

SHEET
2 OF 3

PAGE
FOOTINGS_VIEW