




1 TOP VIEW  
Scale: 1/8" = 1"

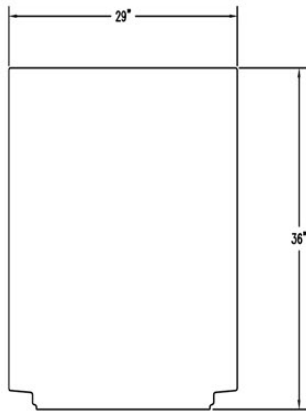

2 ELEVATION VIEW  
Scale: 1/8" = 1"

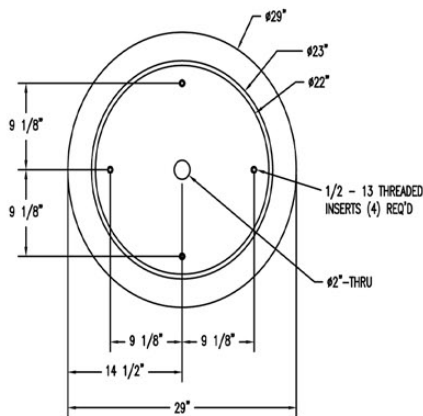

3 BOTTOM VIEW  
Scale: 1/8" = 1"

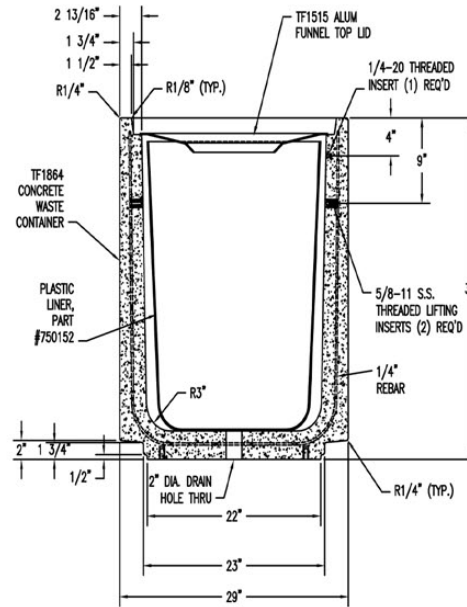

4 SECTION VIEW  
Scale: 1/8" = 1"

WAUSAU TILE SITE FURNISHINGS							P.O. BOX 1537 WAUSAU, WISCONSIN 54982-1537 847/299-6719 E-MAIL: WTL@WAUSAUTILE.COM WEB SITE: WWW.WAUSAUTILE.COM		
REVISIONS				DRAWN BY		JOB		MATERIAL	CONCRETE
NO.	DATE	BY	NO.	DATE	BY	JOB NO.	LOCATION	WEIGHT	
1			4					910 LBS	
2			5			SCALE AS NOTED			ITEM NO. TF1220
3			6			FINISH OPTIONS	UNLESS OTHERWISE SPECIFIED DIMENSIONS ARE IN INCHES TOLERANCES ± 1/8"	DATE 11/8/10	CHECKED
								DWG. NO.	1 OF 1