


**REAR VIEW**

SCALE: Custom

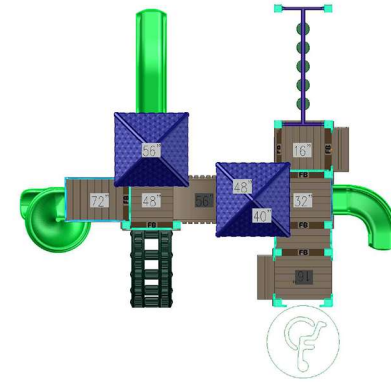


**TOP VIEW**

SCALE: Custom

**FRONT VIEW**

SCALE: Custom

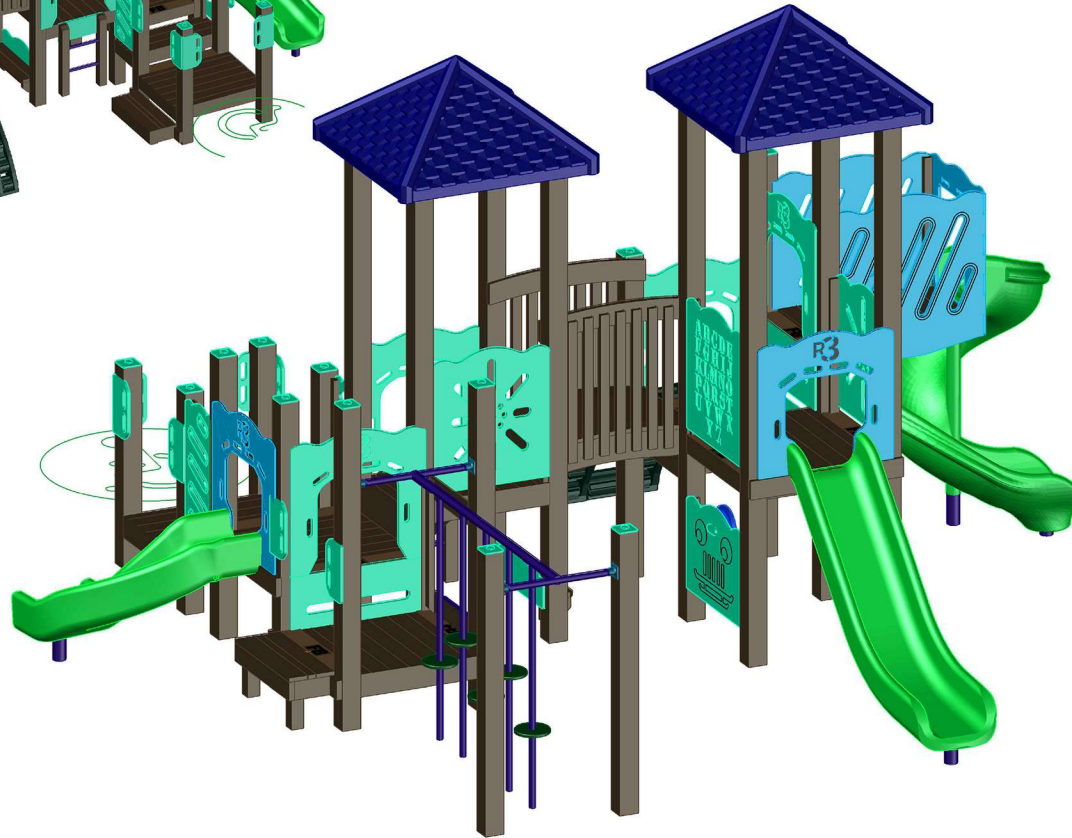

PLAYGROUND SUPERVISION IS REQUIRED.

REFERENCE NUMBER  
R3-10020-2


DATE  
2-27-19

DRAWN/SAVED BY  
WBRANSCUM / WILLOW.BRANSCUM

SCALE

SHEET  
2 OF 3

PAGE  
01-3D-VIEW

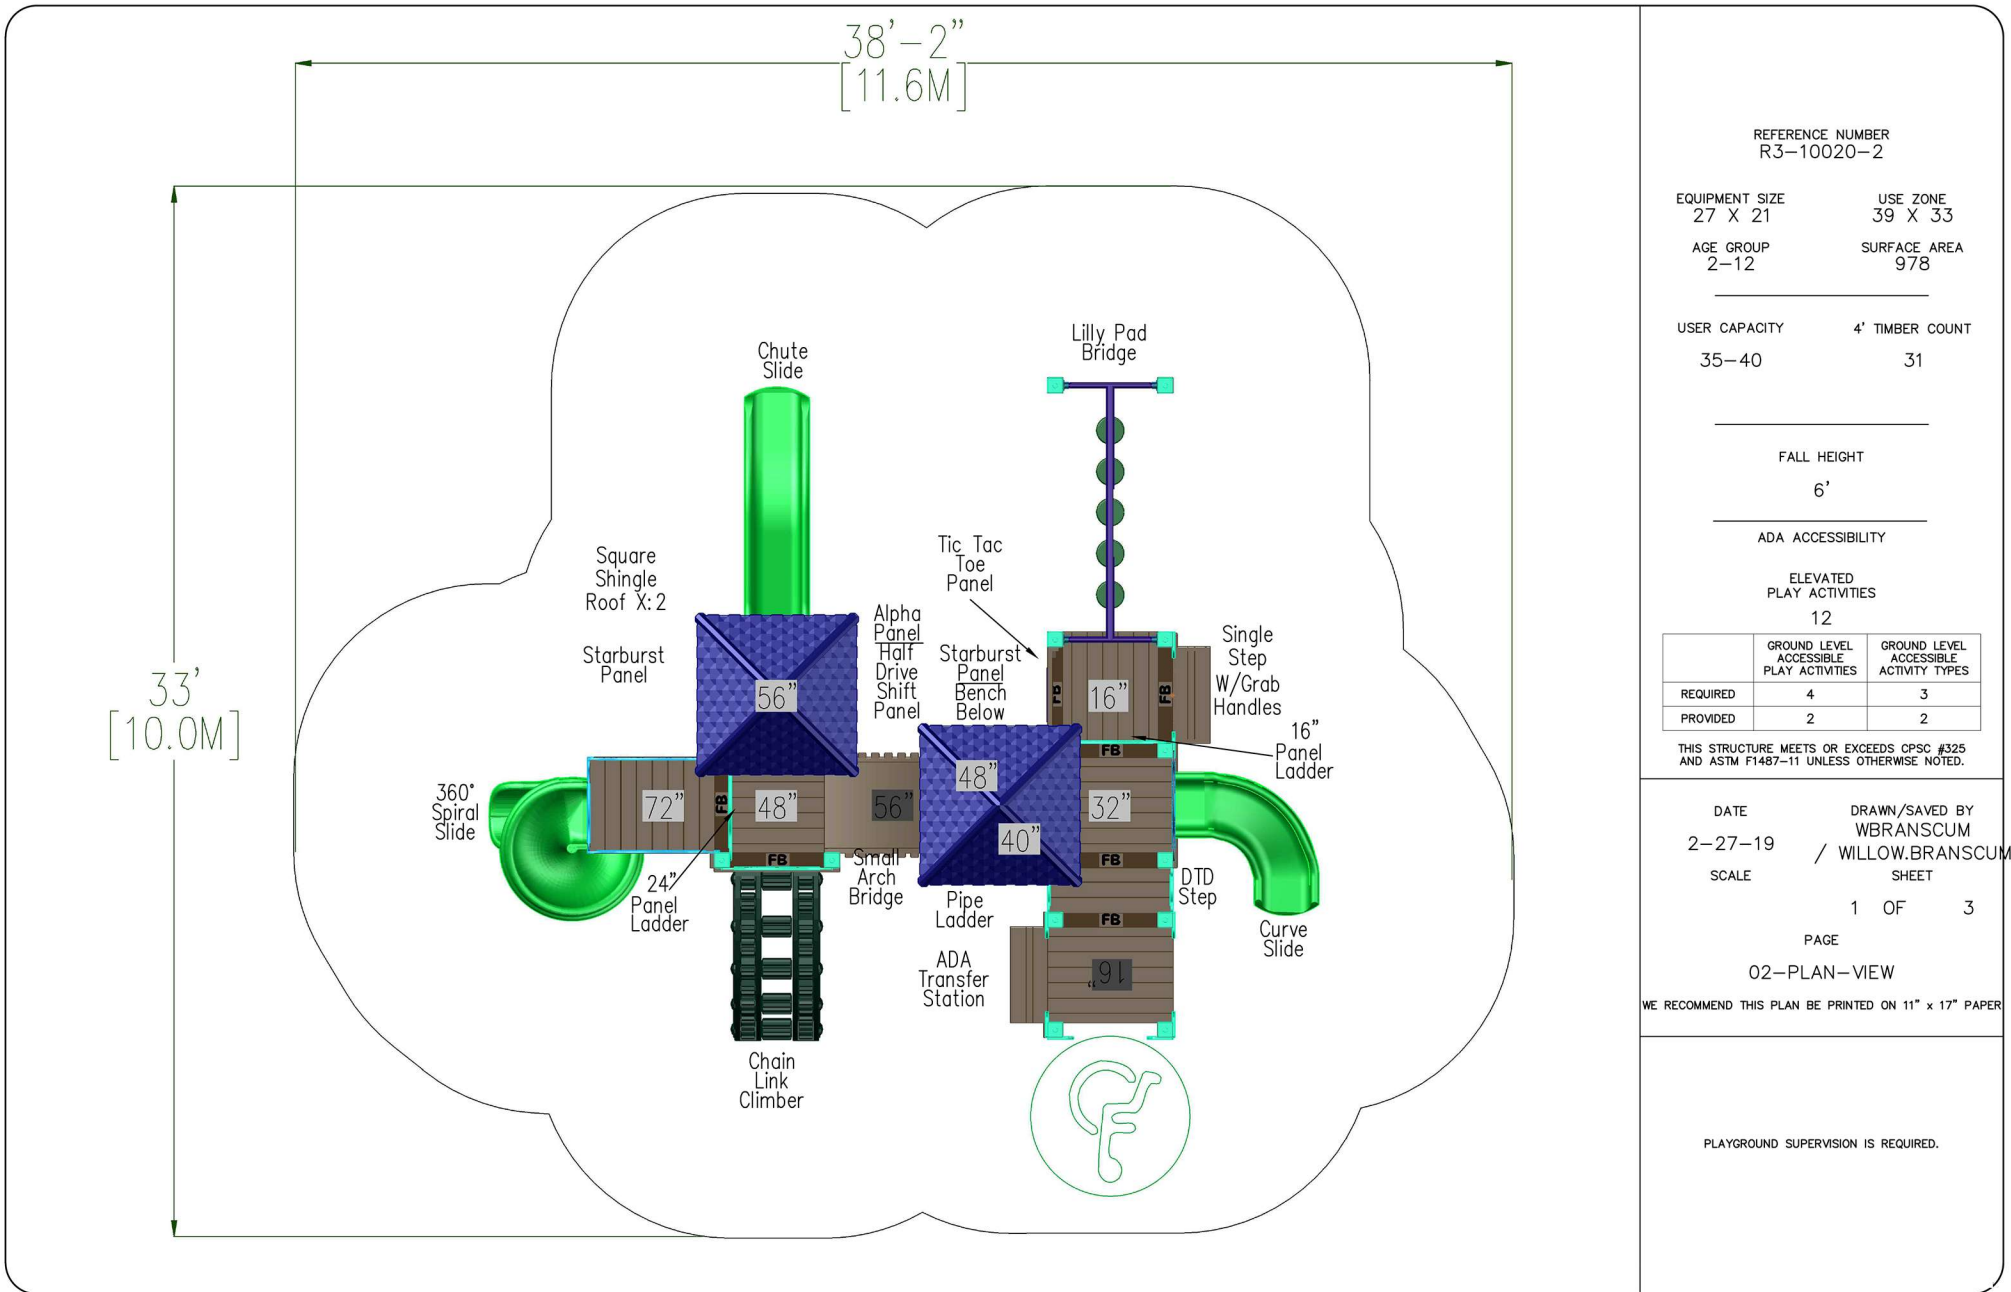

REFERENCE NUMBER  
R3-10020-2

EQUIPMENT SIZE 27 X 21	USE ZONE 39 X 33
AGE GROUP 2-12	SURFACE AREA 978

USER CAPACITY 35-40	4' TIMBER COUNT 31
------------------------	-----------------------

FALL HEIGHT  
6'

ADA ACCESSIBILITY

ELEVATED  
PLAY ACTIVITIES  
12

	GROUND LEVEL ACCESSIBLE PLAY ACTIVITIES	GROUND LEVEL ACCESSIBLE ACTIVITY TYPES
REQUIRED	4	3
PROVIDED	2	2

THIS STRUCTURE MEETS OR EXCEEDS CPSC #325 AND ASTM F1487-11 UNLESS OTHERWISE NOTED.

DATE 2-27-19	DRAWN/SAVED BY WBRANSCUM / WILLOW.BRANSCUM
SCALE	SHEET 1 OF 3
	PAGE 02-PLAN-VIEW


WE RECOMMEND THIS PLAN BE PRINTED ON 11" x 17" PAPER

PLAYGROUND SUPERVISION IS REQUIRED.

NOTE: FF denotes the posts that are reinforced with Fiber Filament for extra support.

38'-2"  
[11.6M]

33'  
[10.0M]

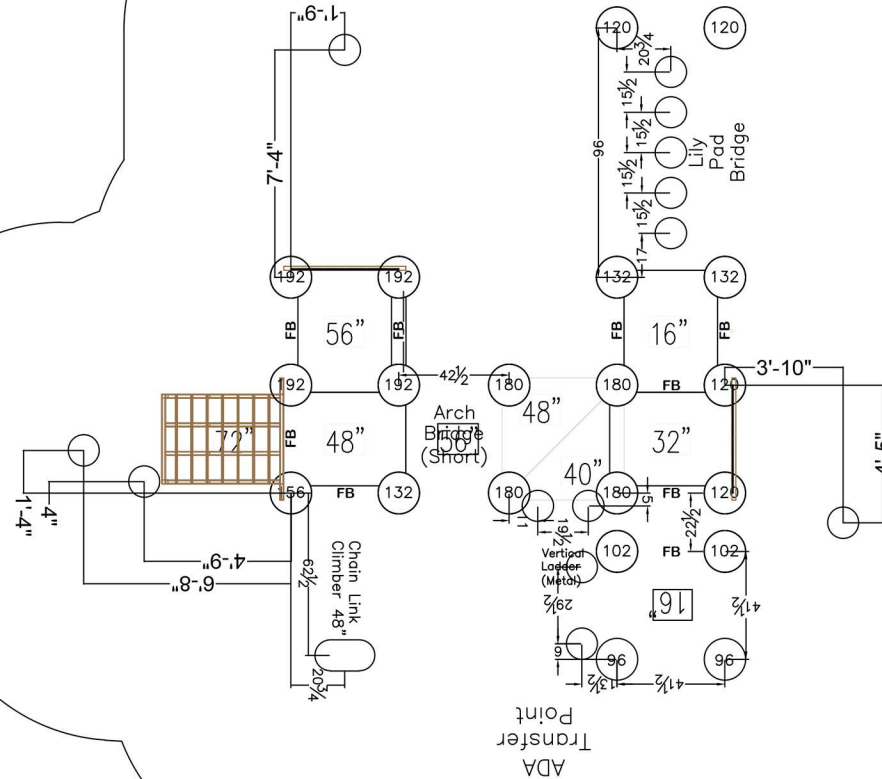

FOOTING SCALE - 1/4" = 1' (WHEN PRINTED ON 11X17 PAPER)

REFERENCE NUMBER  
R3-10020-2

EQUIPMENT SIZE 27 X 21 USE ZONE 39 X 33  
AGE GROUP 2-12 SURFACE AREA 978

USER CAPACITY 35-40 4' TIMBER COUNT 31

FALL HEIGHT  
6'

ADA ACCESSIBILITY

ELEVATED PLAY ACTIVITIES  
12

	GROUND LEVEL ACCESSIBLE PLAY ACTIVITIES	GROUND LEVEL ACCESSIBLE ACTIVITY TYPES
REQUIRED	4	3
PROVIDED	2	2

THIS STRUCTURE MEETS OR EXCEEDS CPSC #325 AND ASTM F1487-11 UNLESS OTHERWISE NOTED.

DATE 2-27-19 DRAWN/SAVED BY WBRANSCUM / WILLOW.BRANSCUM  
SCALE SHEET

1 OF 3  
PAGE 03-FOOTER

PLAYGROUND SUPERVISION IS REQUIRED.



**Furniture Leisure**

Commercial Site Furnishings

1-800-213-2401 | sales@furnitureleisure.com

FurnitureLeisure.com PoolFurnitureSupply.com

PicnicFurniture.com PicnicTableSupplier.com

ParkTables.com UBrace.com