



1 ELEVATION VIEW OF BOLLARD
SCALE: NTS

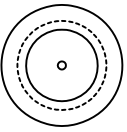

2 PLAN VIEW OF BOLLARD
SCALE: NTS

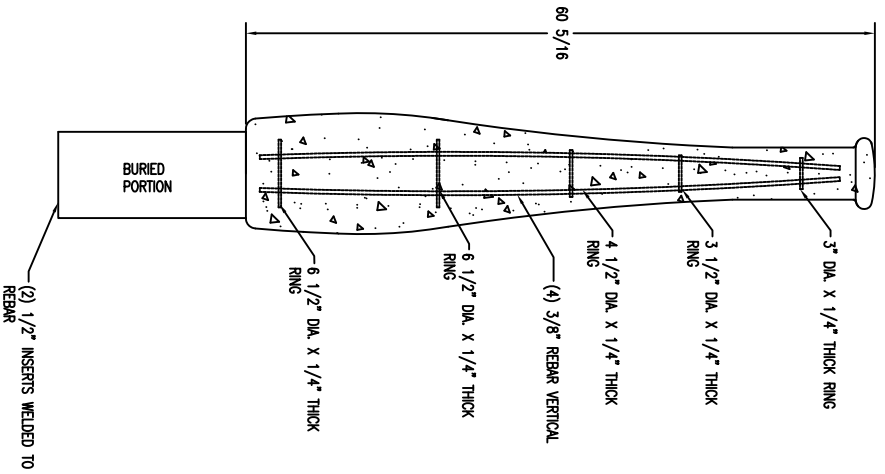

3 SECTION VIEW OF BOLLARD
SCALE: NTS

WAUSAU TITLE			
DRAWN BY JPZ		JOB	
TITLE TF6200		JOB NO.	
SCALE FULL		UNLESS OTHERWISE SPECIFIED DIMENSIONS ARE IN INCHES FRACTIONS ± 1/8	
DATE 9/16/11		FINISH OPTIONS	
		DWG. NO.	
P.O. BOX 1520 WAUSAU, WISCONSIN 54402-1520 800/388-8728 E-MAIL: WTL@WAUSAUTITLE.COM WEB SITE: WWW.WAUSAUTITLE.COM			